


TOWN HALL LOBBY FLOOR PLAN

REVISED 8/15/2012

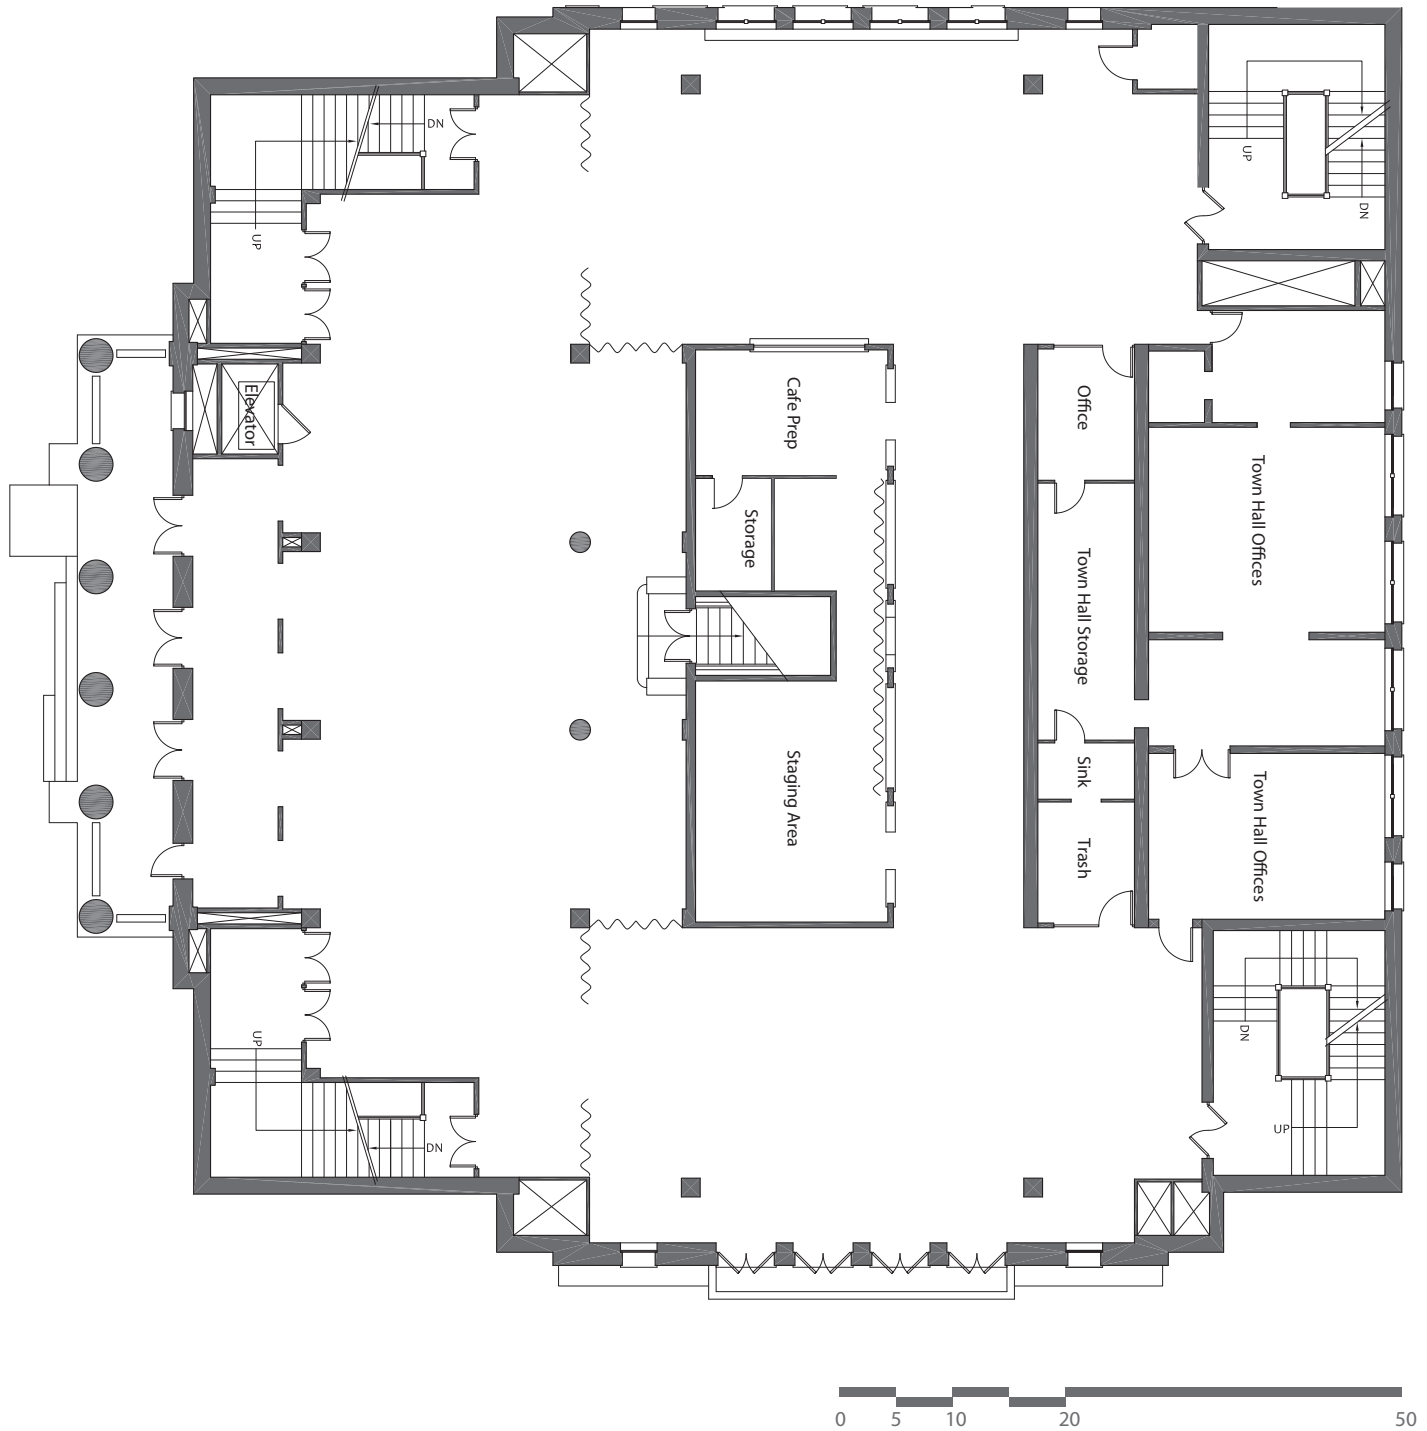

TOWN HALL LOBBY FLOOR PLAN

TOWN HALL
1119 EIGHTH AVENUE
SEATTLE, WA
206-652-4255
www.townhallseattle.org

COPYRIGHT TOWN HALL SEATTLE 2012.
DRAWINGS ARE PROVIDED AS IS WITH NO GUARANTEE OF ACCURACY.

CLIENT:
EVENT DATE:
EVENT NAME:
DATE SENT:
DRAWN BY:
REV #:
NOTES: